



計画平面図

S=1:500

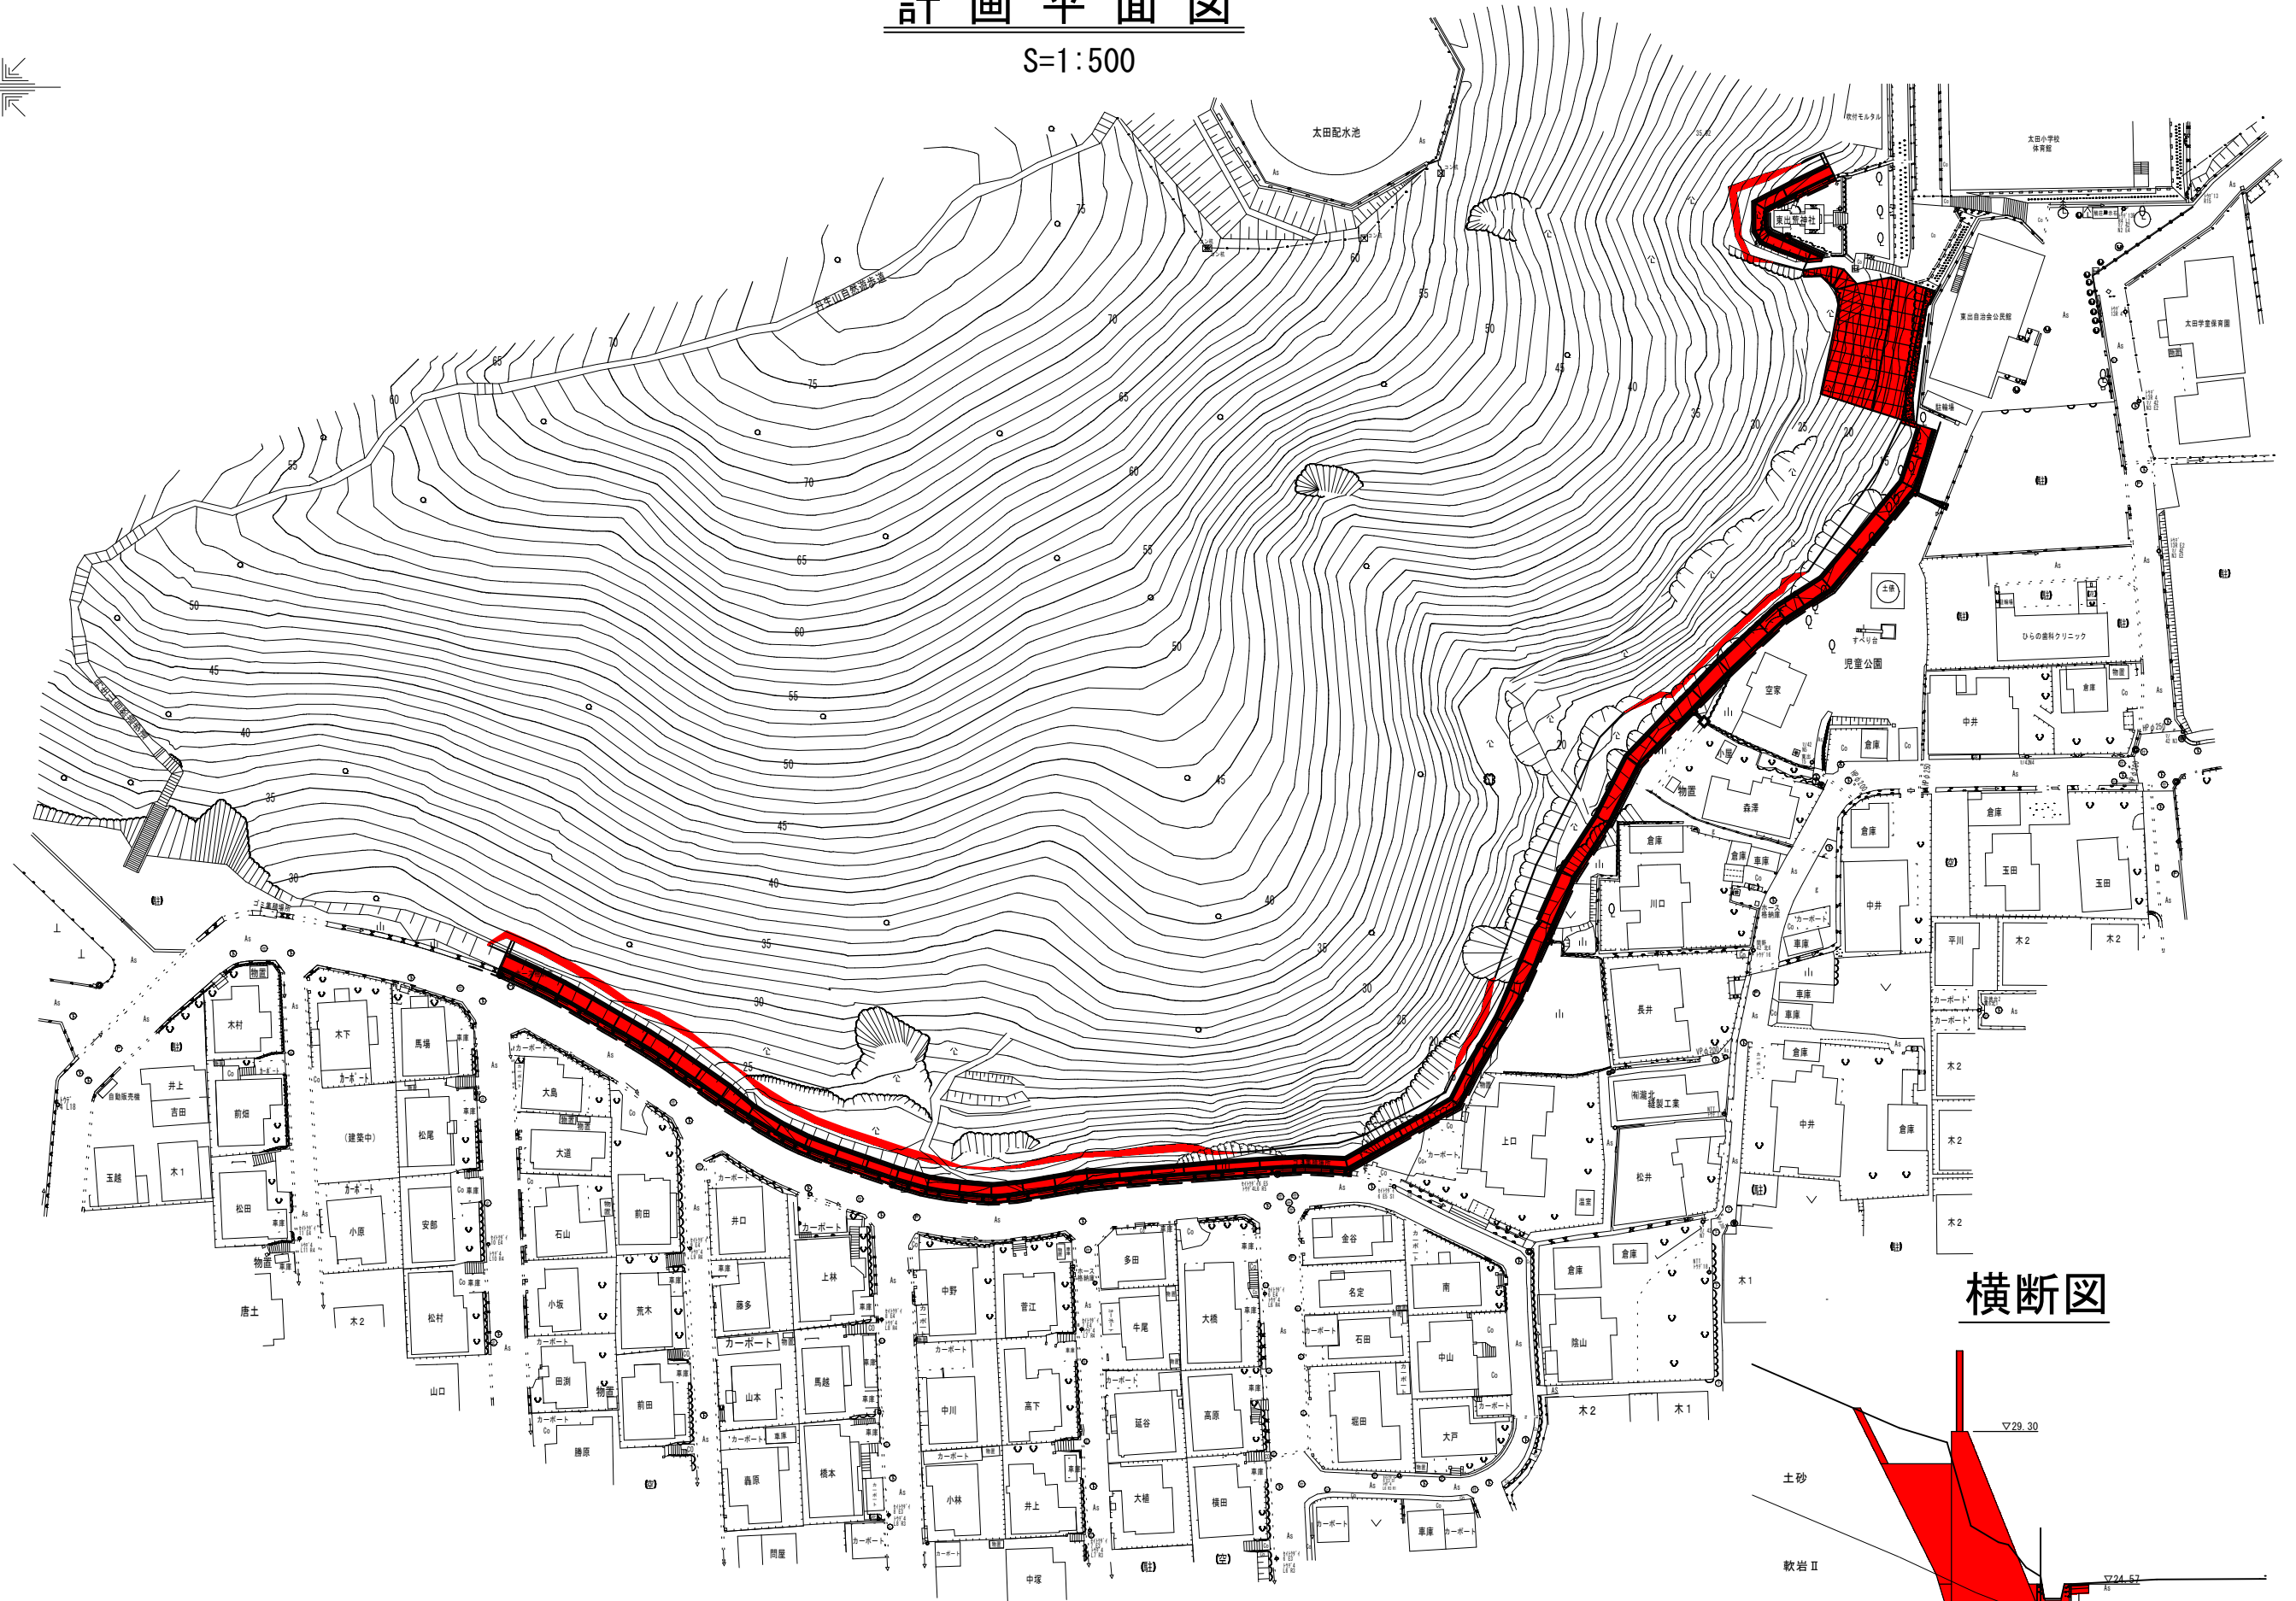

横断図

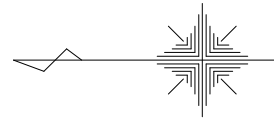